



# SMD Surface Recommendations AUS

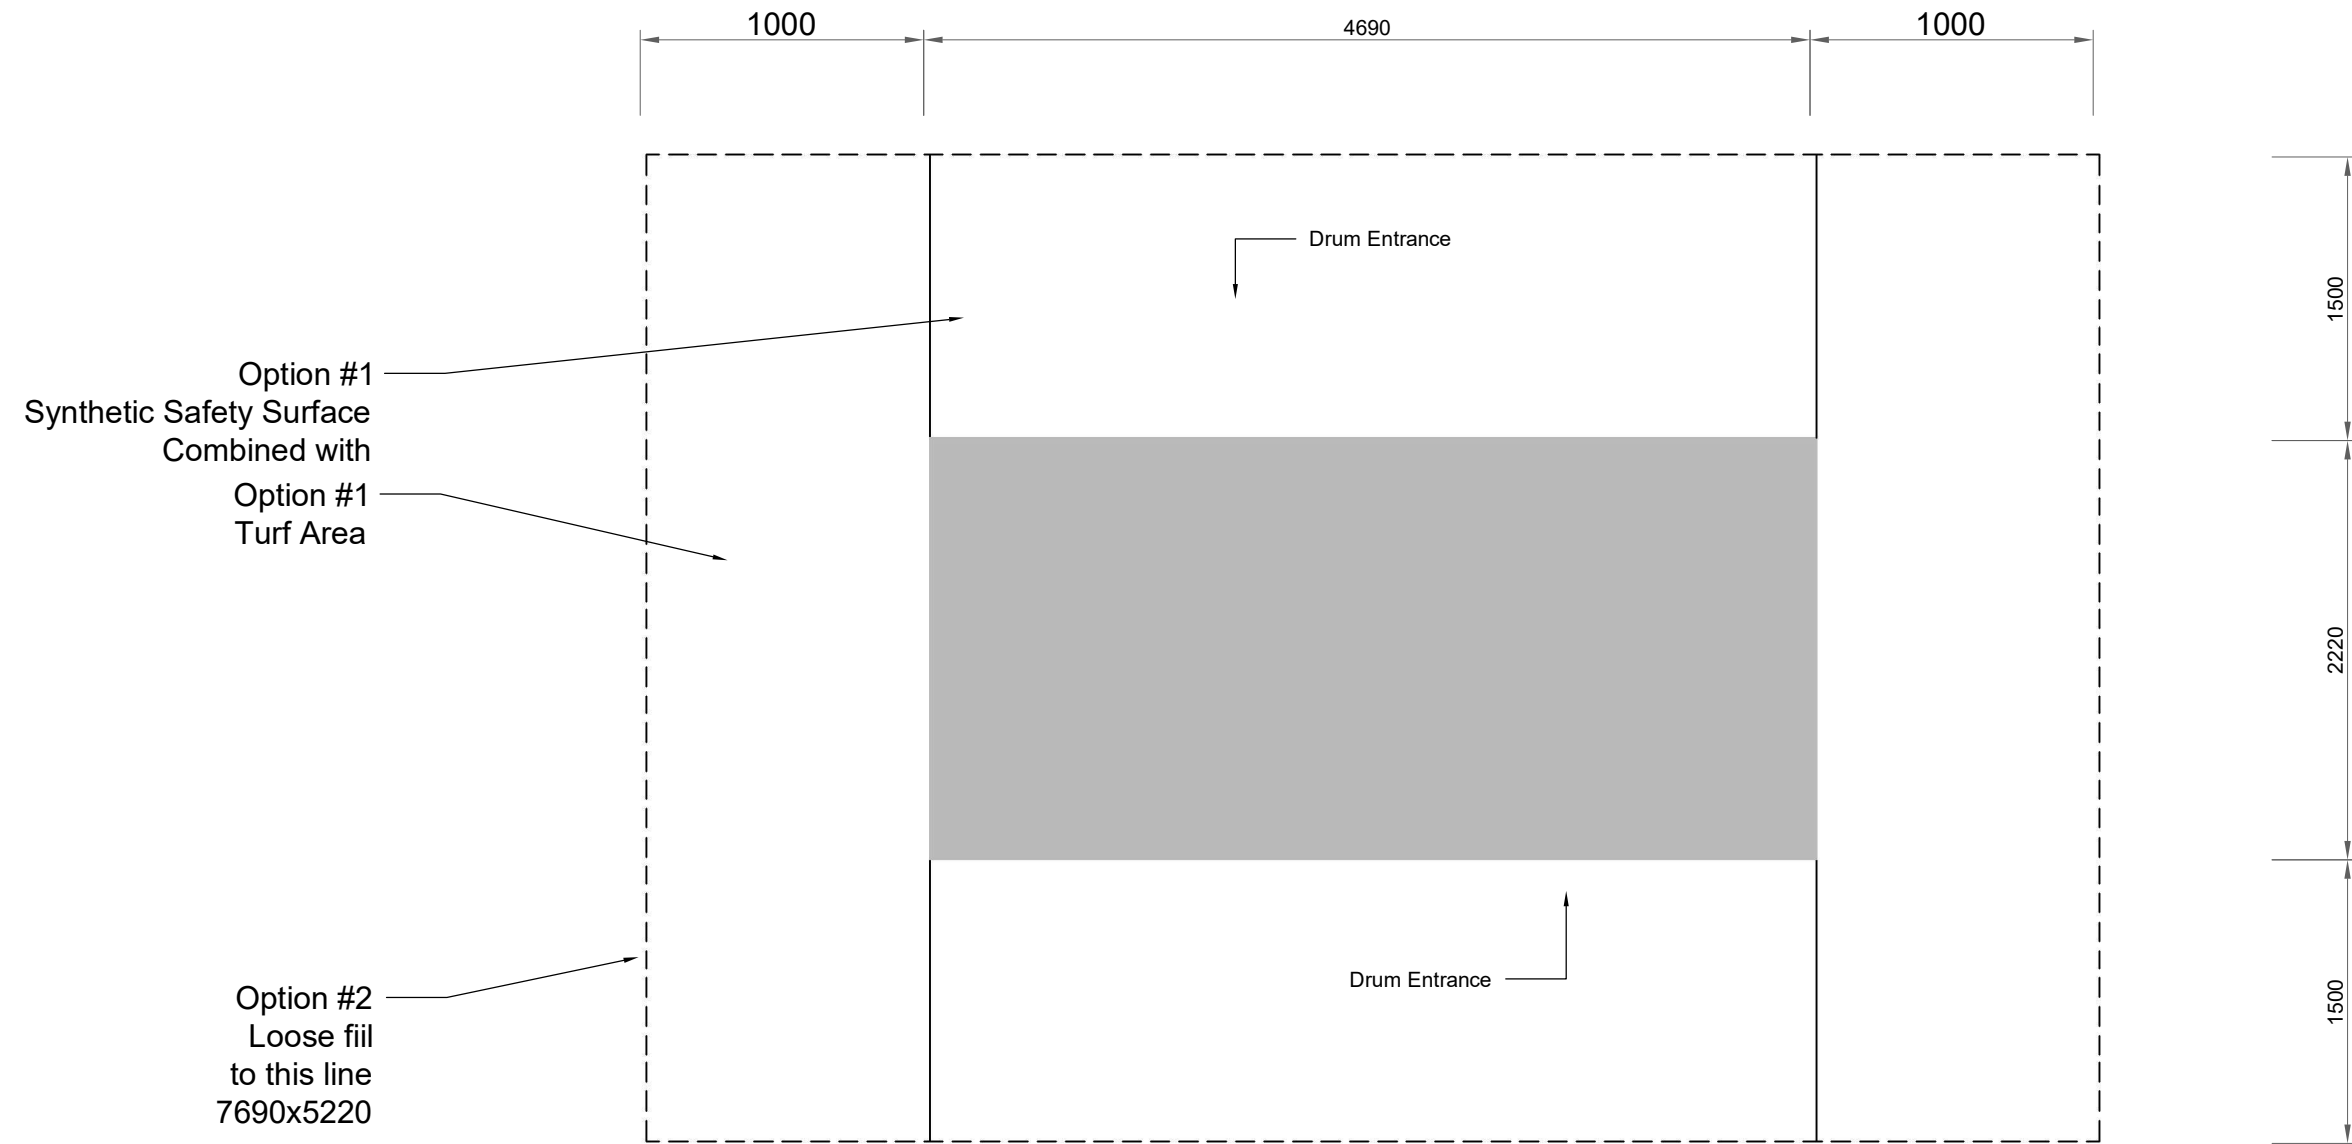

PLAN

Minimum Space Requirements  
7690x5220

Max Free Fall Height  
500mm

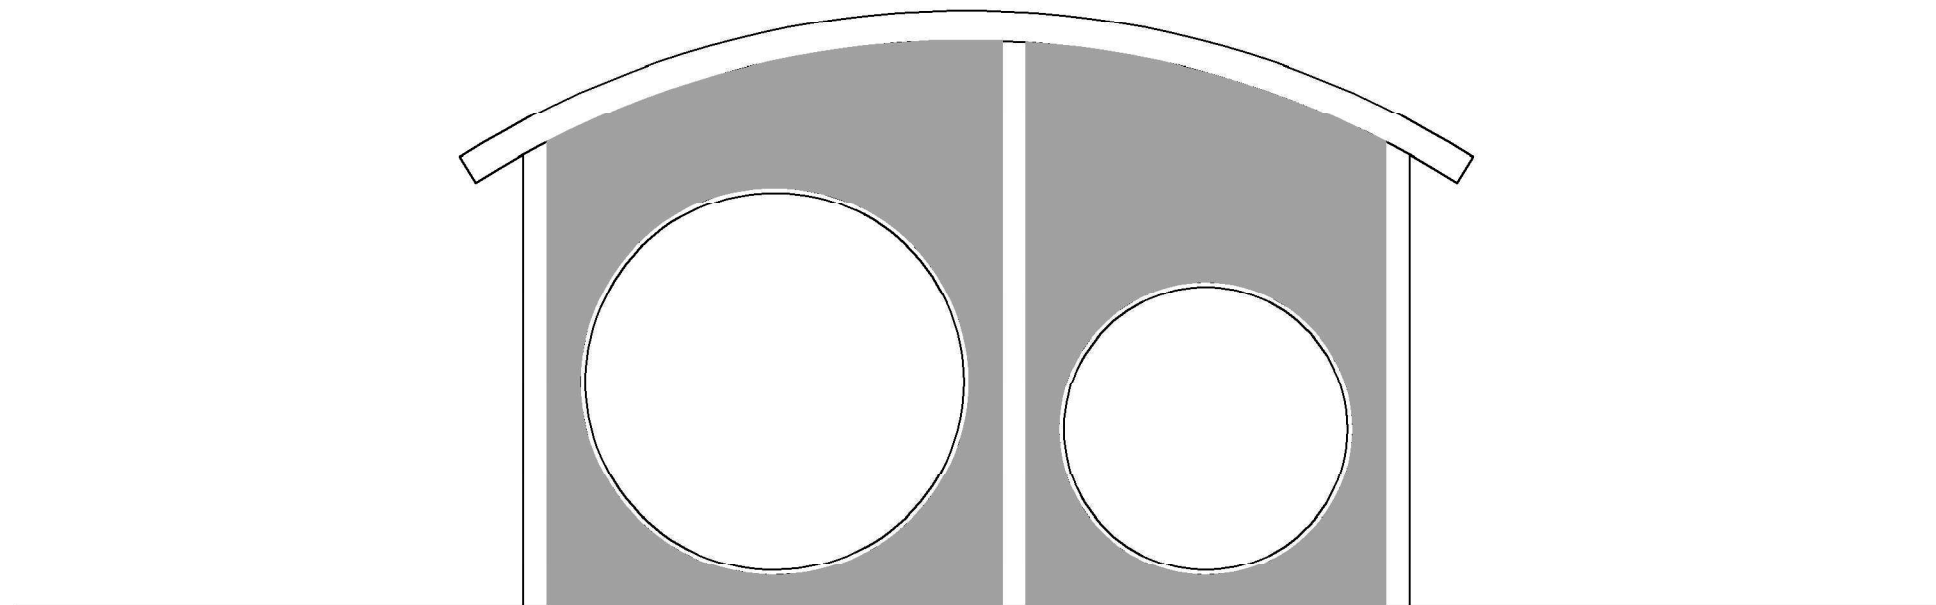

ELEVATION